


MARK WENNER, AIA
ARCHITECT/PLANNING
1000 S. GARDEN
ANN ARBOR, MI 48106

8/26/2025 - PLOT 0000005

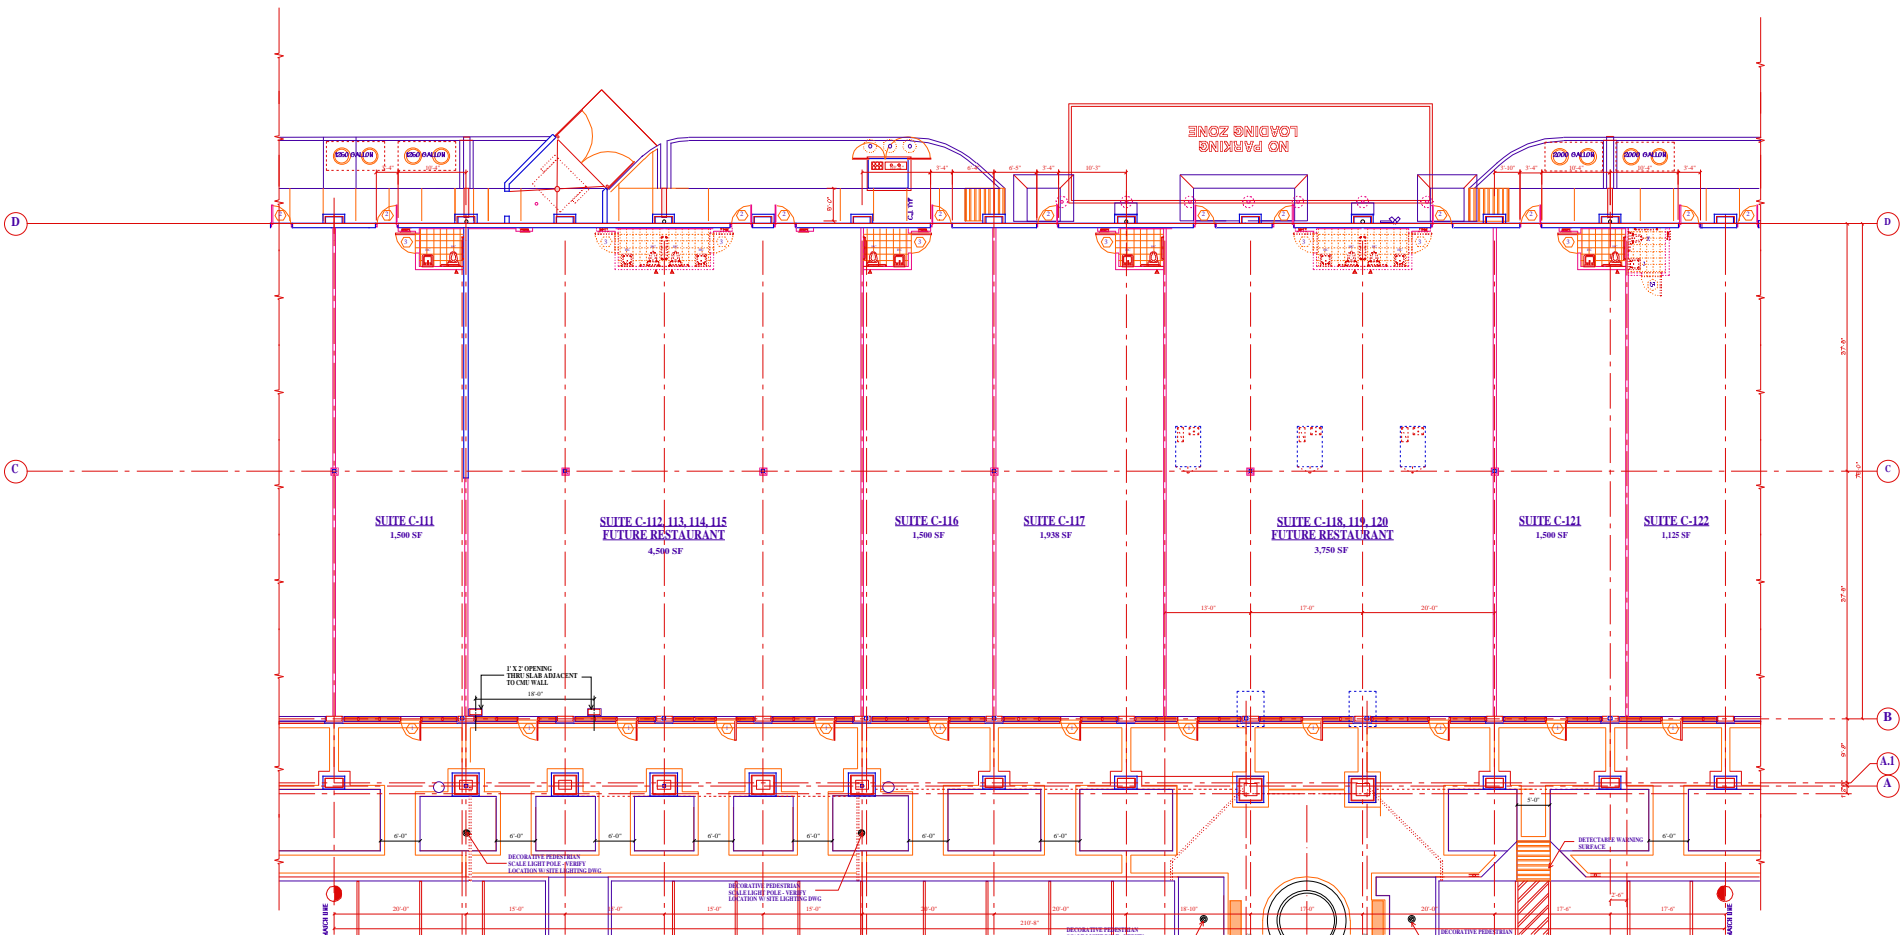

OWNER:  
SUTTON BOCA ONE DEVELOPMENT, INC

THE RESERVE at BOCA RATON  
CLINT MOORE ROAD & STATE ROAD # 7

Contract  
Permit  
No.  
Date: 8/15/25  
Scale: 1/8" = 1'-0"  
Drawn: BT